

FIL Unified Men's and Women's Lacrosse Field



Markings and labels for the Women's game only

• 110 metre X 60 metre playing field

- all black lines on this diagram are field markings
- all blue lines are diagram labels only

NOTE

- women's goal area fan to be marked as per FIL women's rulebook
- all lines are 5.1 cm (2 inches) wide

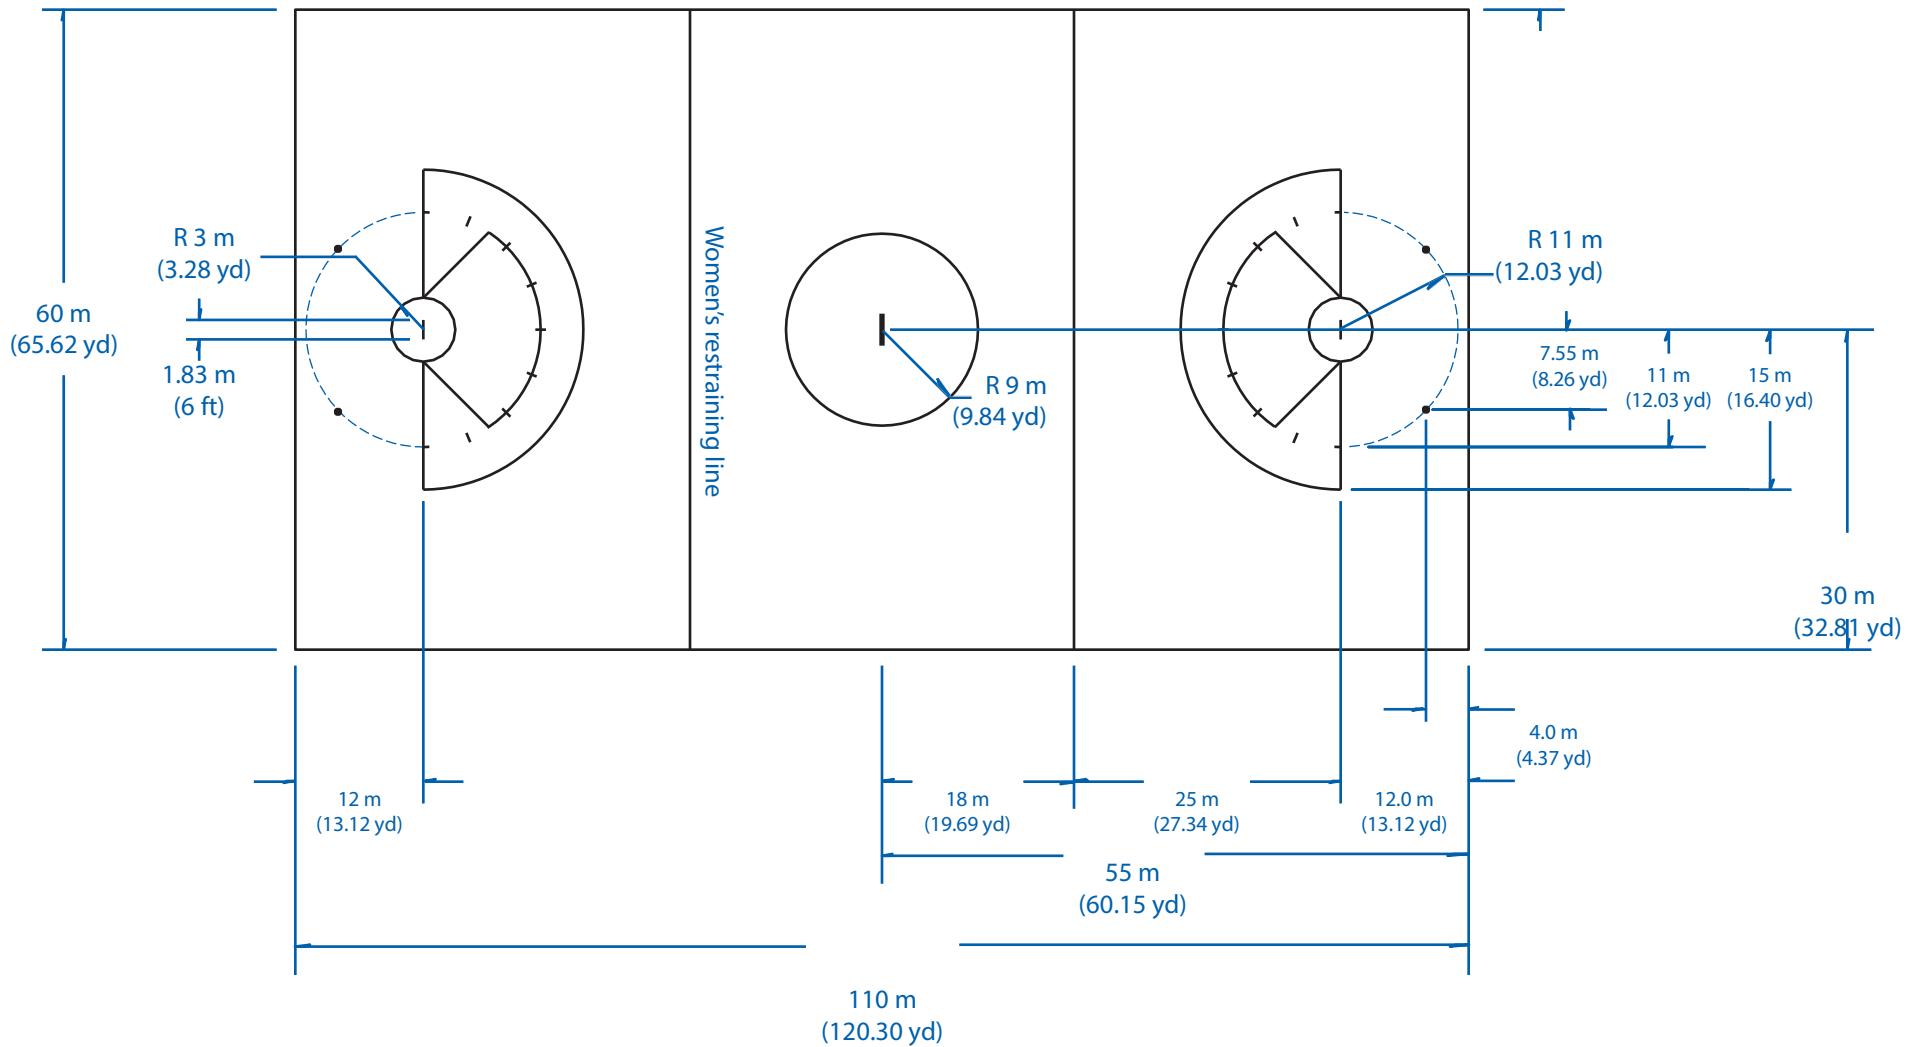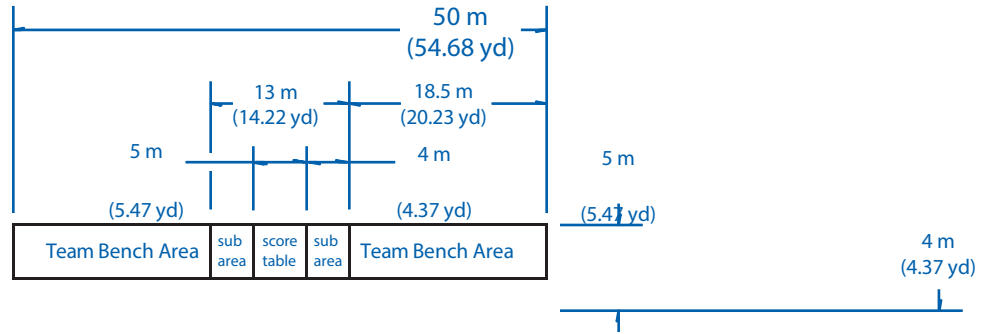

Location of markings for the Women's game

Diagram # 1